


Proposed Boulevard Manor NC Project ENLARGEMENT - Trail Connection and Signage

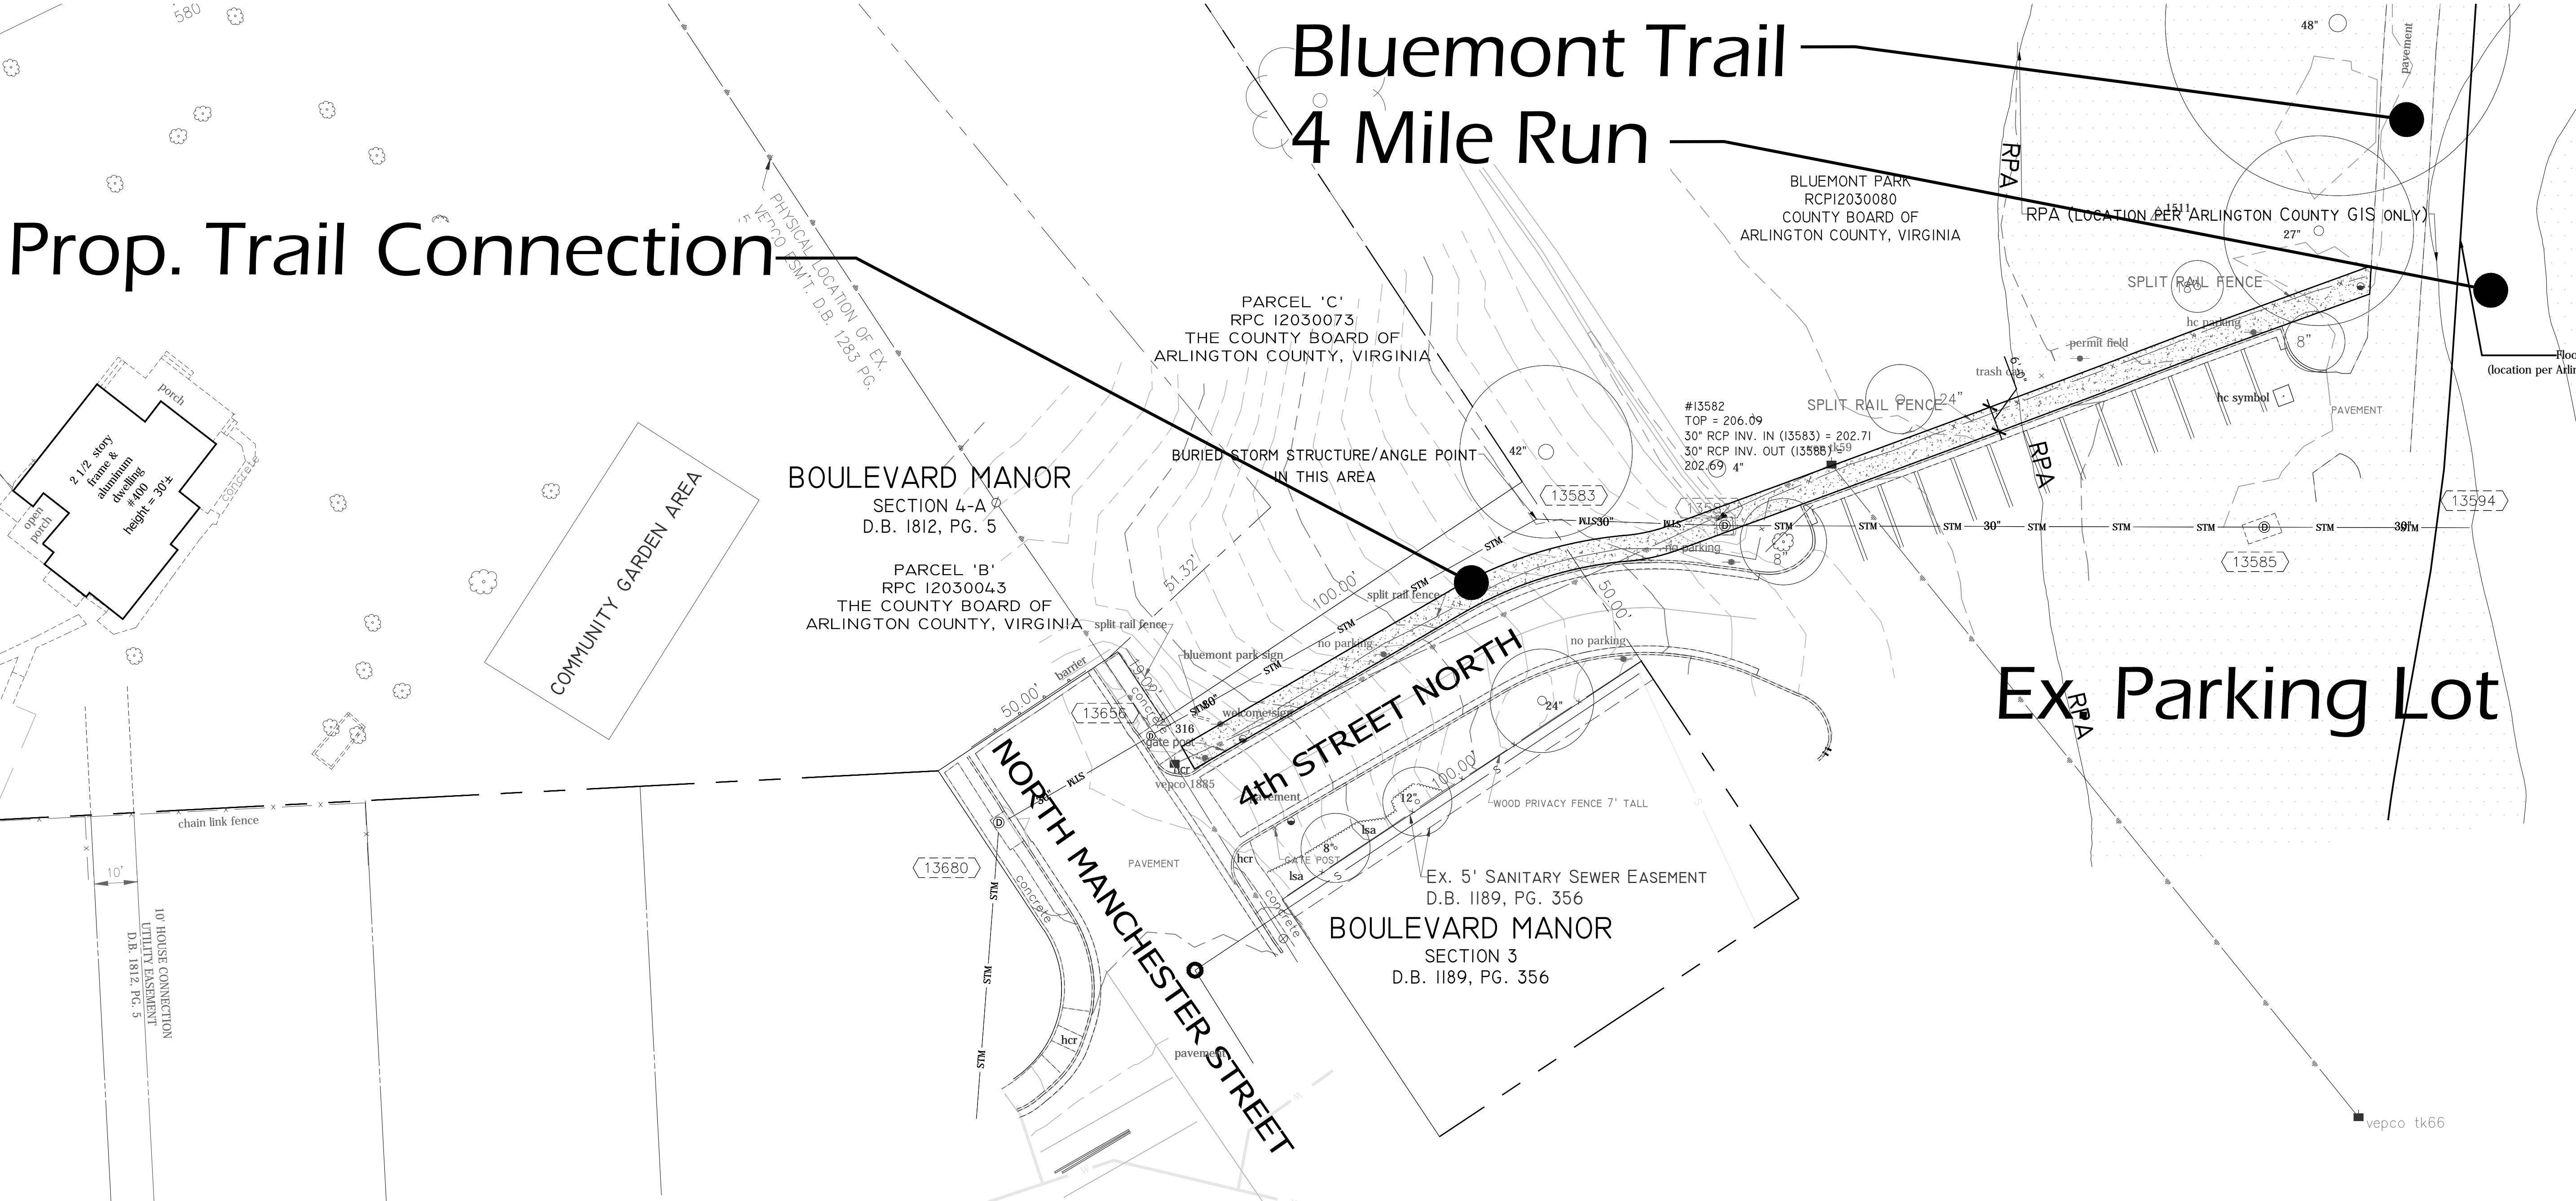

- **WALKWAY CONNECTION TO BLUEMONT TRAIL, ASSOCIATED GRADING, UTILITY RELOCATION AND STORMWATER MANAGEMENT, FENCING AND ASSOCIATED SITE FURNISHINGS**
- **INFORMATIONAL SIGNAGE - REEVES FARM (DESIGNED TO POTENTIALLY BE RELOCATED DEPENDING ON FUTURE SITE USE) PROPOSED LOCATIONS TO BE DETERMINED.**